
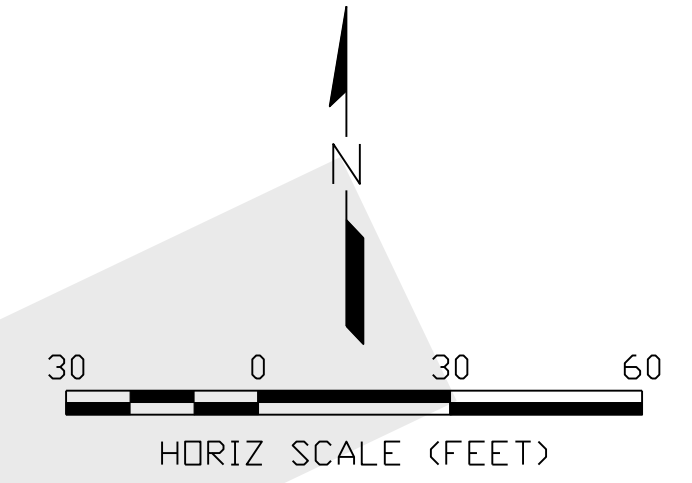


S:\District Projects\Deer Creek Road Rehab - 2026\3. Engineering\1. Pre-Construction\1. Design\4. CAD & Design\1. Construction Plans\DeerCreek X WoodmoorDrive Construction Plans.dwg, 4/14/2026 - 3:33 PM, clydes

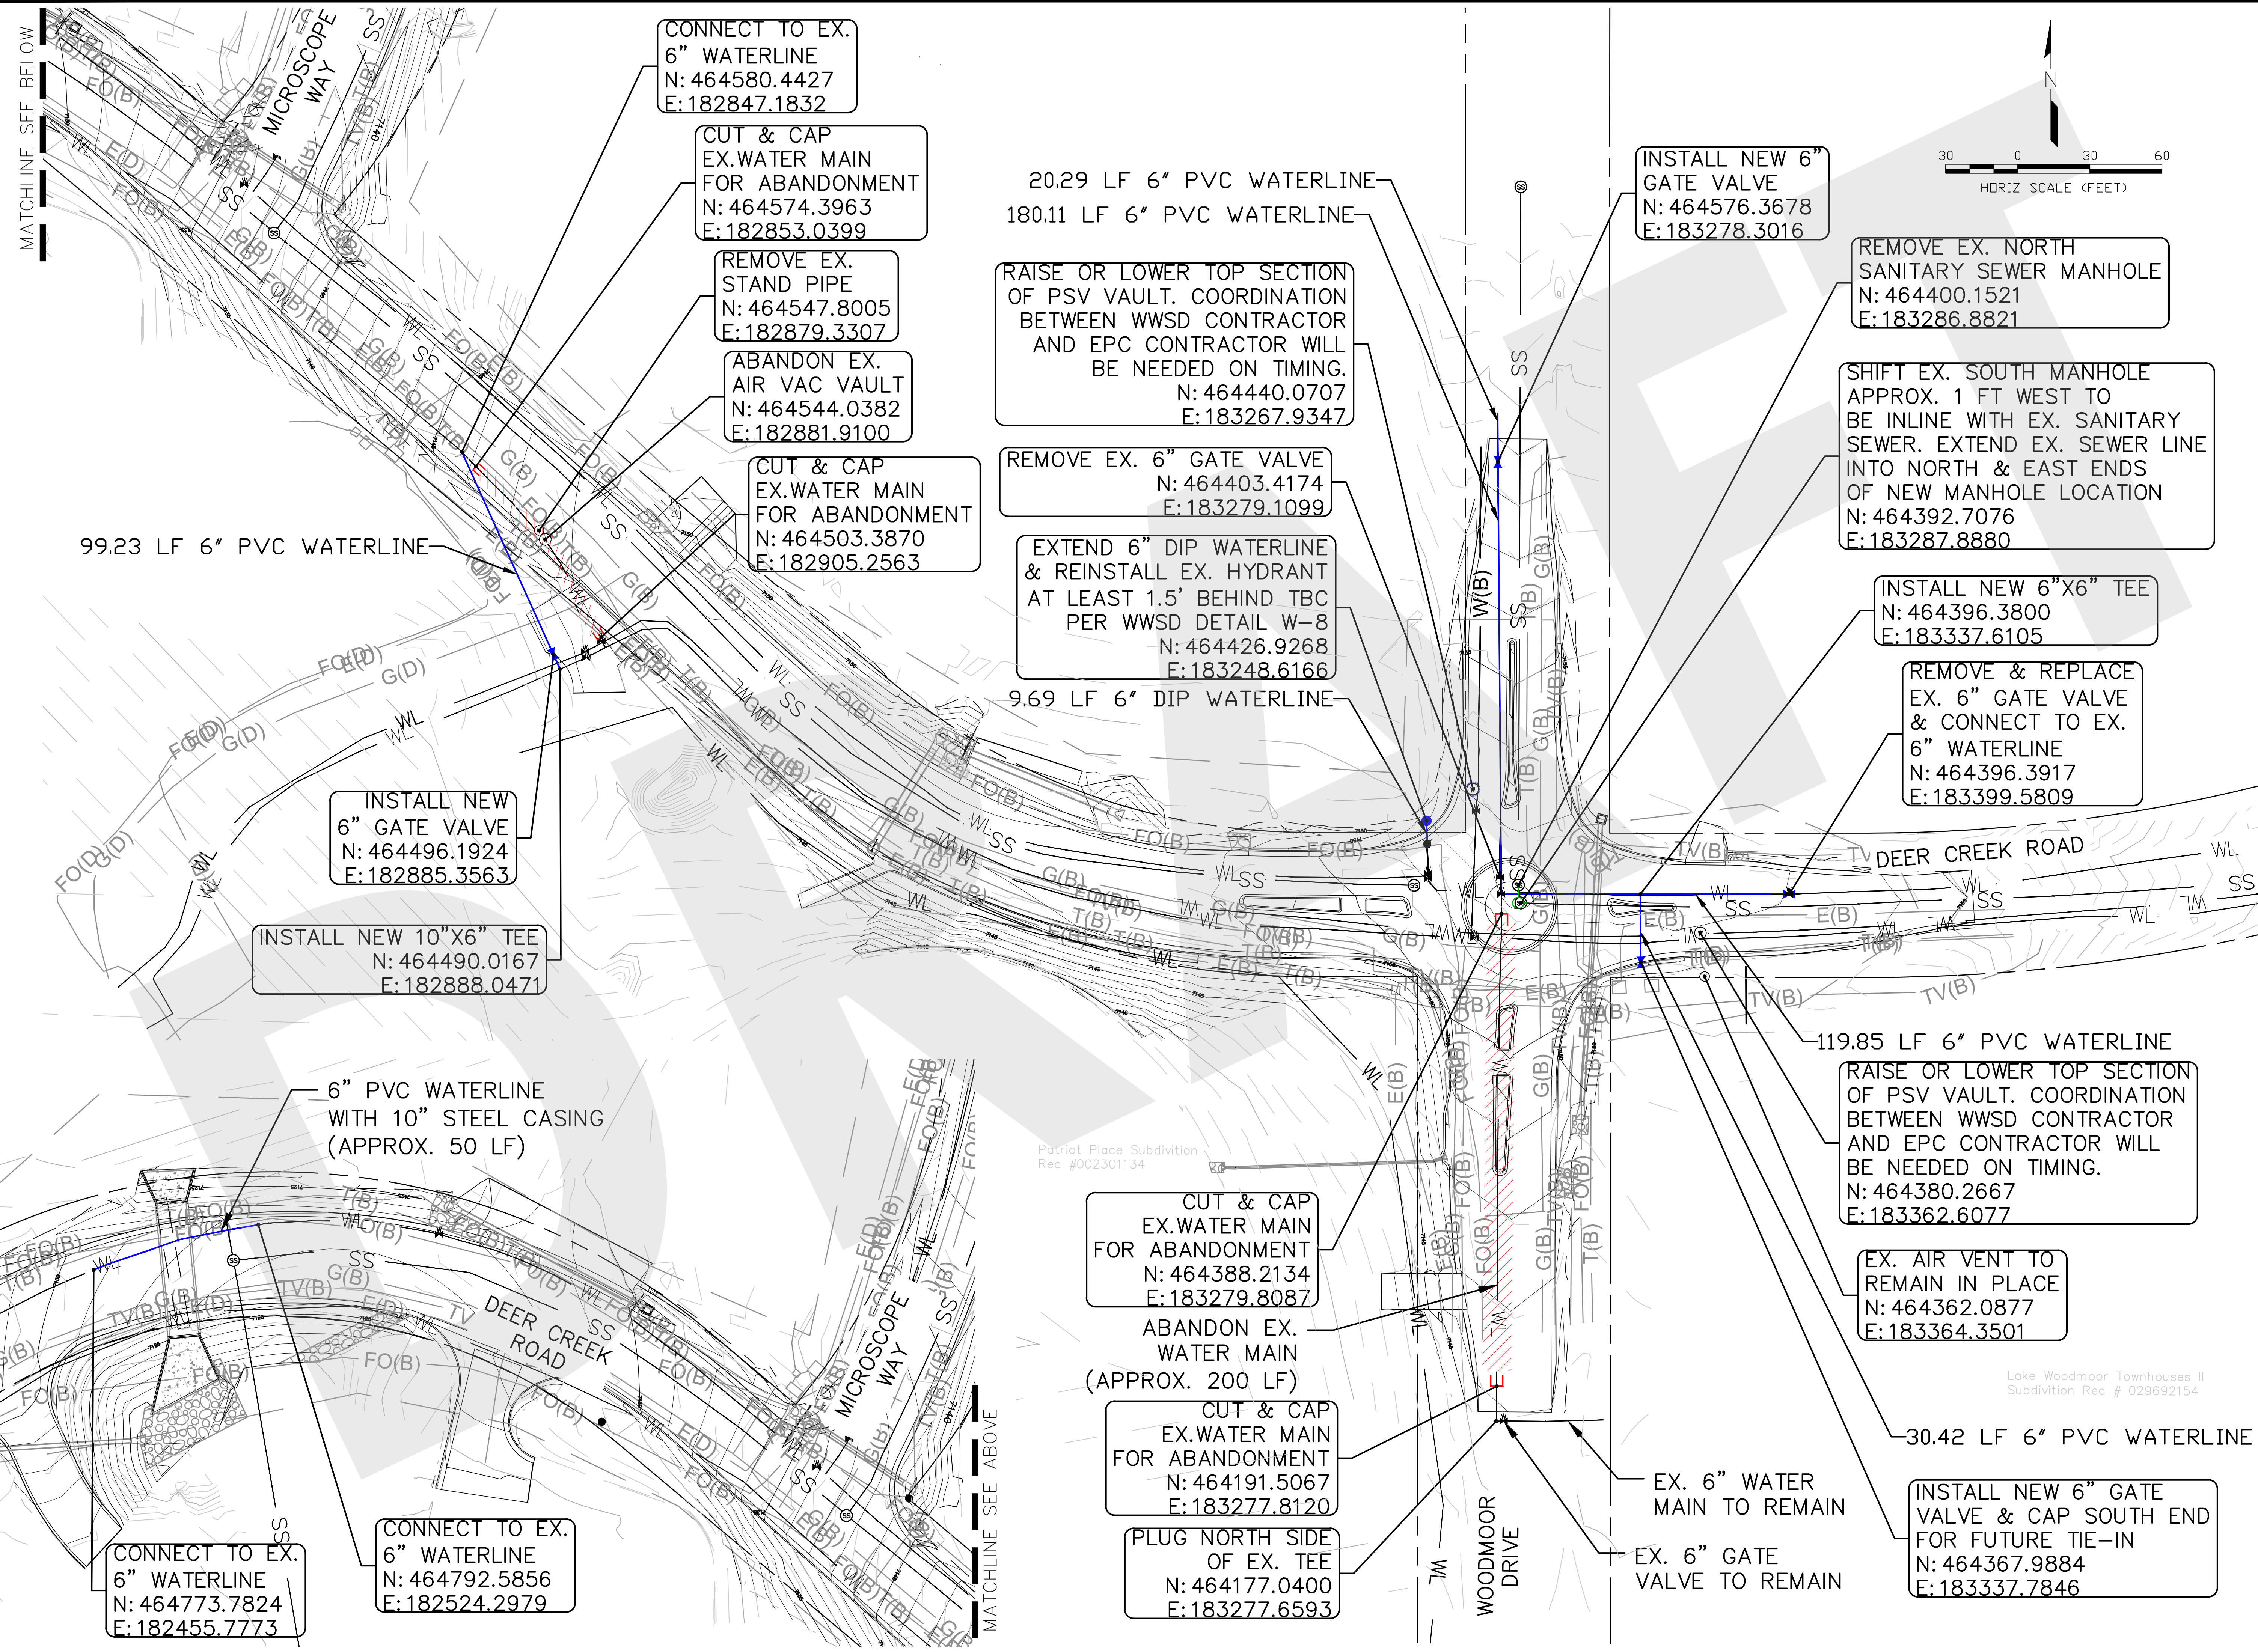

**WOODMOOR**  
WATER & SANITATION DISTRICT NO. 1

DESIGNED BY: JJS	DRAWN BY: CKS	CHECKED BY: JJS
DATE: MAR 2026		

WOODMOOR WATER & SANITATION DISTRICT NO. 1

DRAFT SITE PLAN

SHEET NO.