

REVISIONS:
1/25/12 DIETER
4/24/11 DIETER
4/24/11 FKV


EL PASO COUNTY
DEPARTMENT OF TRANSPORTATION
3275 AKERS DRIVE
COLORADO SPRINGS, CO 80922

PUBLIC SERVICES INFRASTRUCTURE
325 S. CASCADE AVE. SUITE 141
COLORADO SPRINGS, CO 80903
(719) 520-6556



SHEET CONTENTS:
1ST FLOOR
PLAN

DRAWN BY:	BILL D.
CHECKED BY:	
DATE:	2/1/02
SCALE:	NOT TO SCALE
PROJECT NUMBER:	
FILE LOCATION:	K:\DOT\Markahoff
SHEET NUMBER:	A1
	2 OF 3

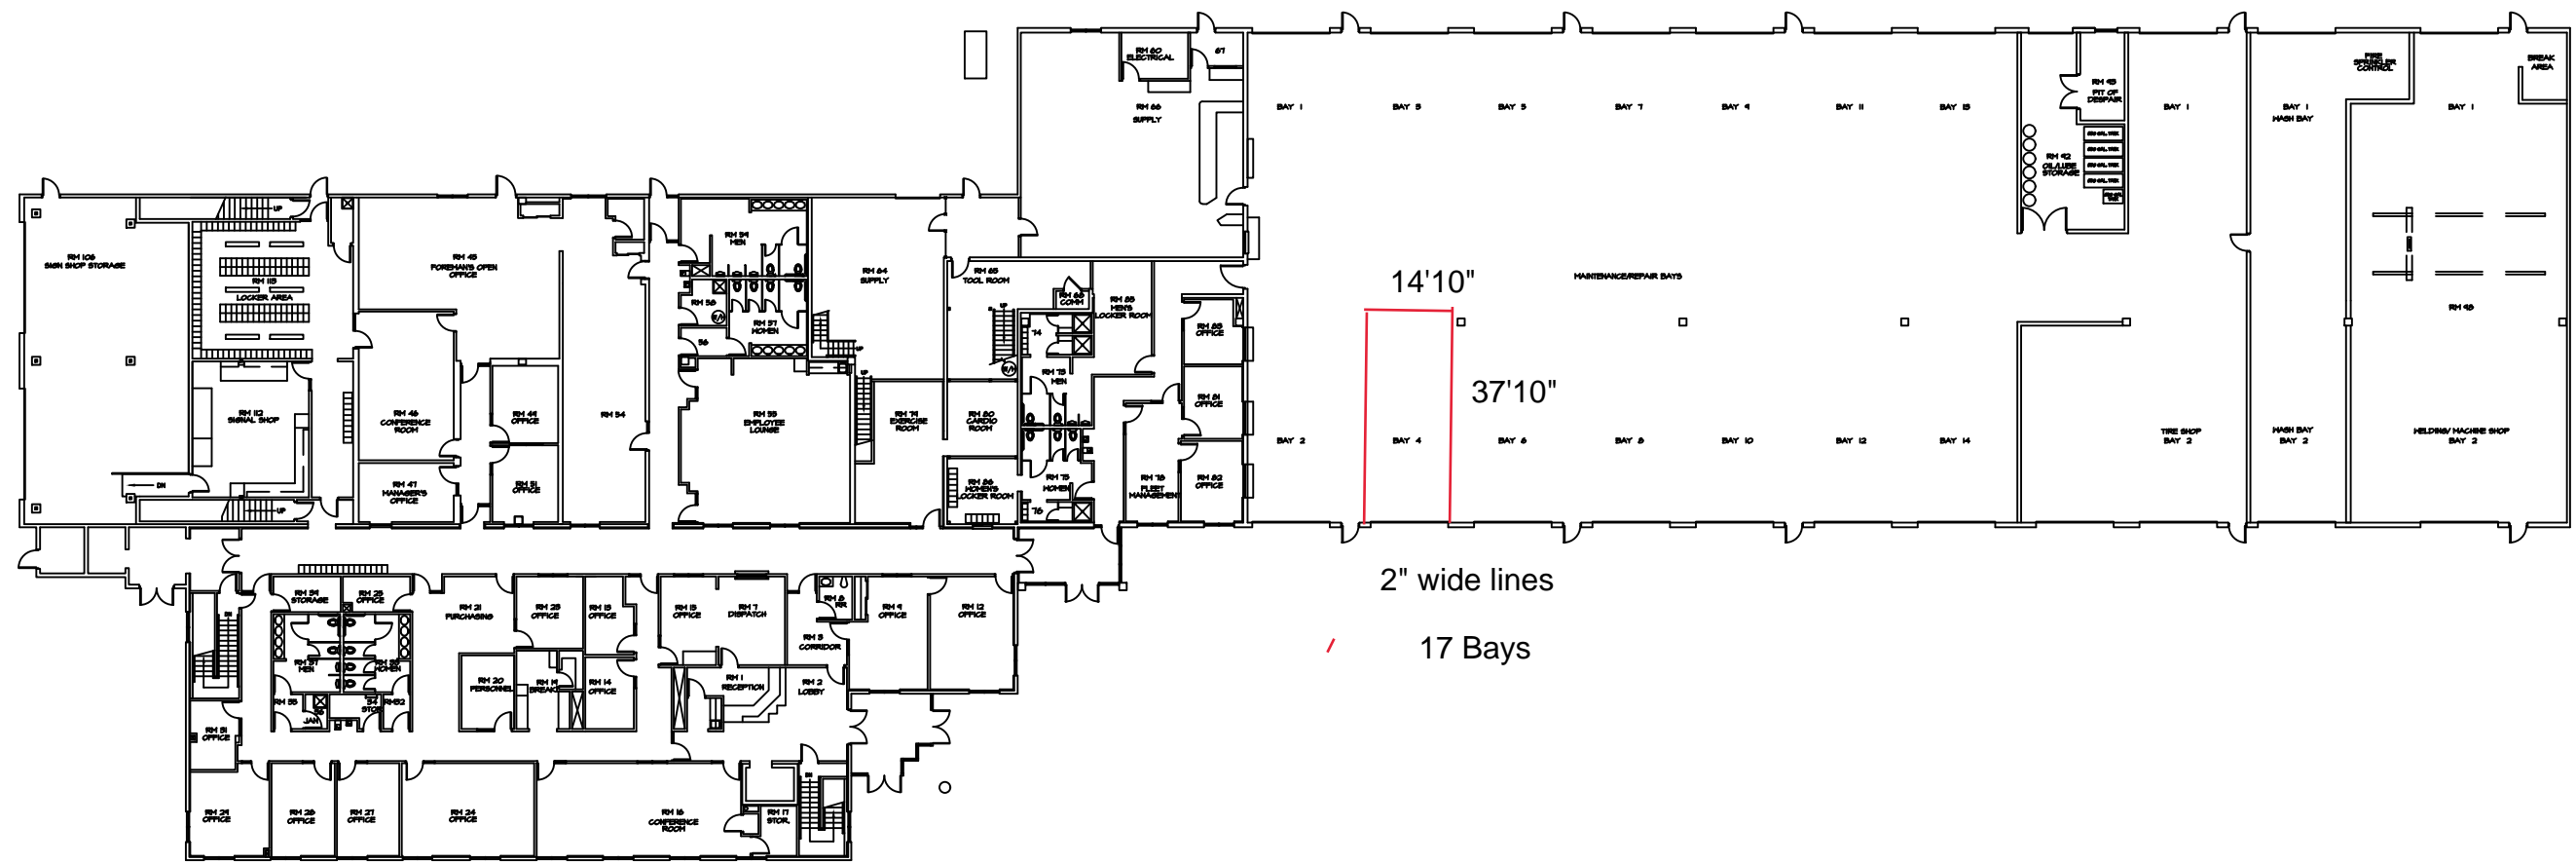

FIRST FLOOR OPERATIONS BLDG. (DOT)
NOT TO SCALE