


REVISIONS:
 1/17/25 JLT
 6/30/25 AMM
 2/18/26 AMM

EPC-CITIZENS SERVICE CTR.
 1675 W. GARDEN OF THE GODS RD.
 COLORADO SPRINGS
 COLORADO 80907

EL PASO COUNTY FACILITIES & STRATEGIC
 INFRASTRUCTURE MANAGEMENT
 325 S. CASCADE AVE., SUITE 141
 COLORADO SPRINGS, CO 80903
 (719) 520-6556

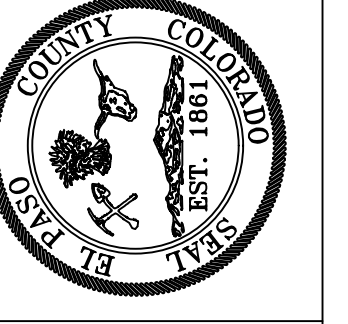


SHEET CONTENTS:

3RD FLOOR
 FURNITURE
 PLAN

DRAWN BY:
 CHECKED BY:
 DATE:
 SCALE:
 PROJECT NUMBER:

DWG FILE:
 SHEET NUMBER

1-3
 3 OF 3

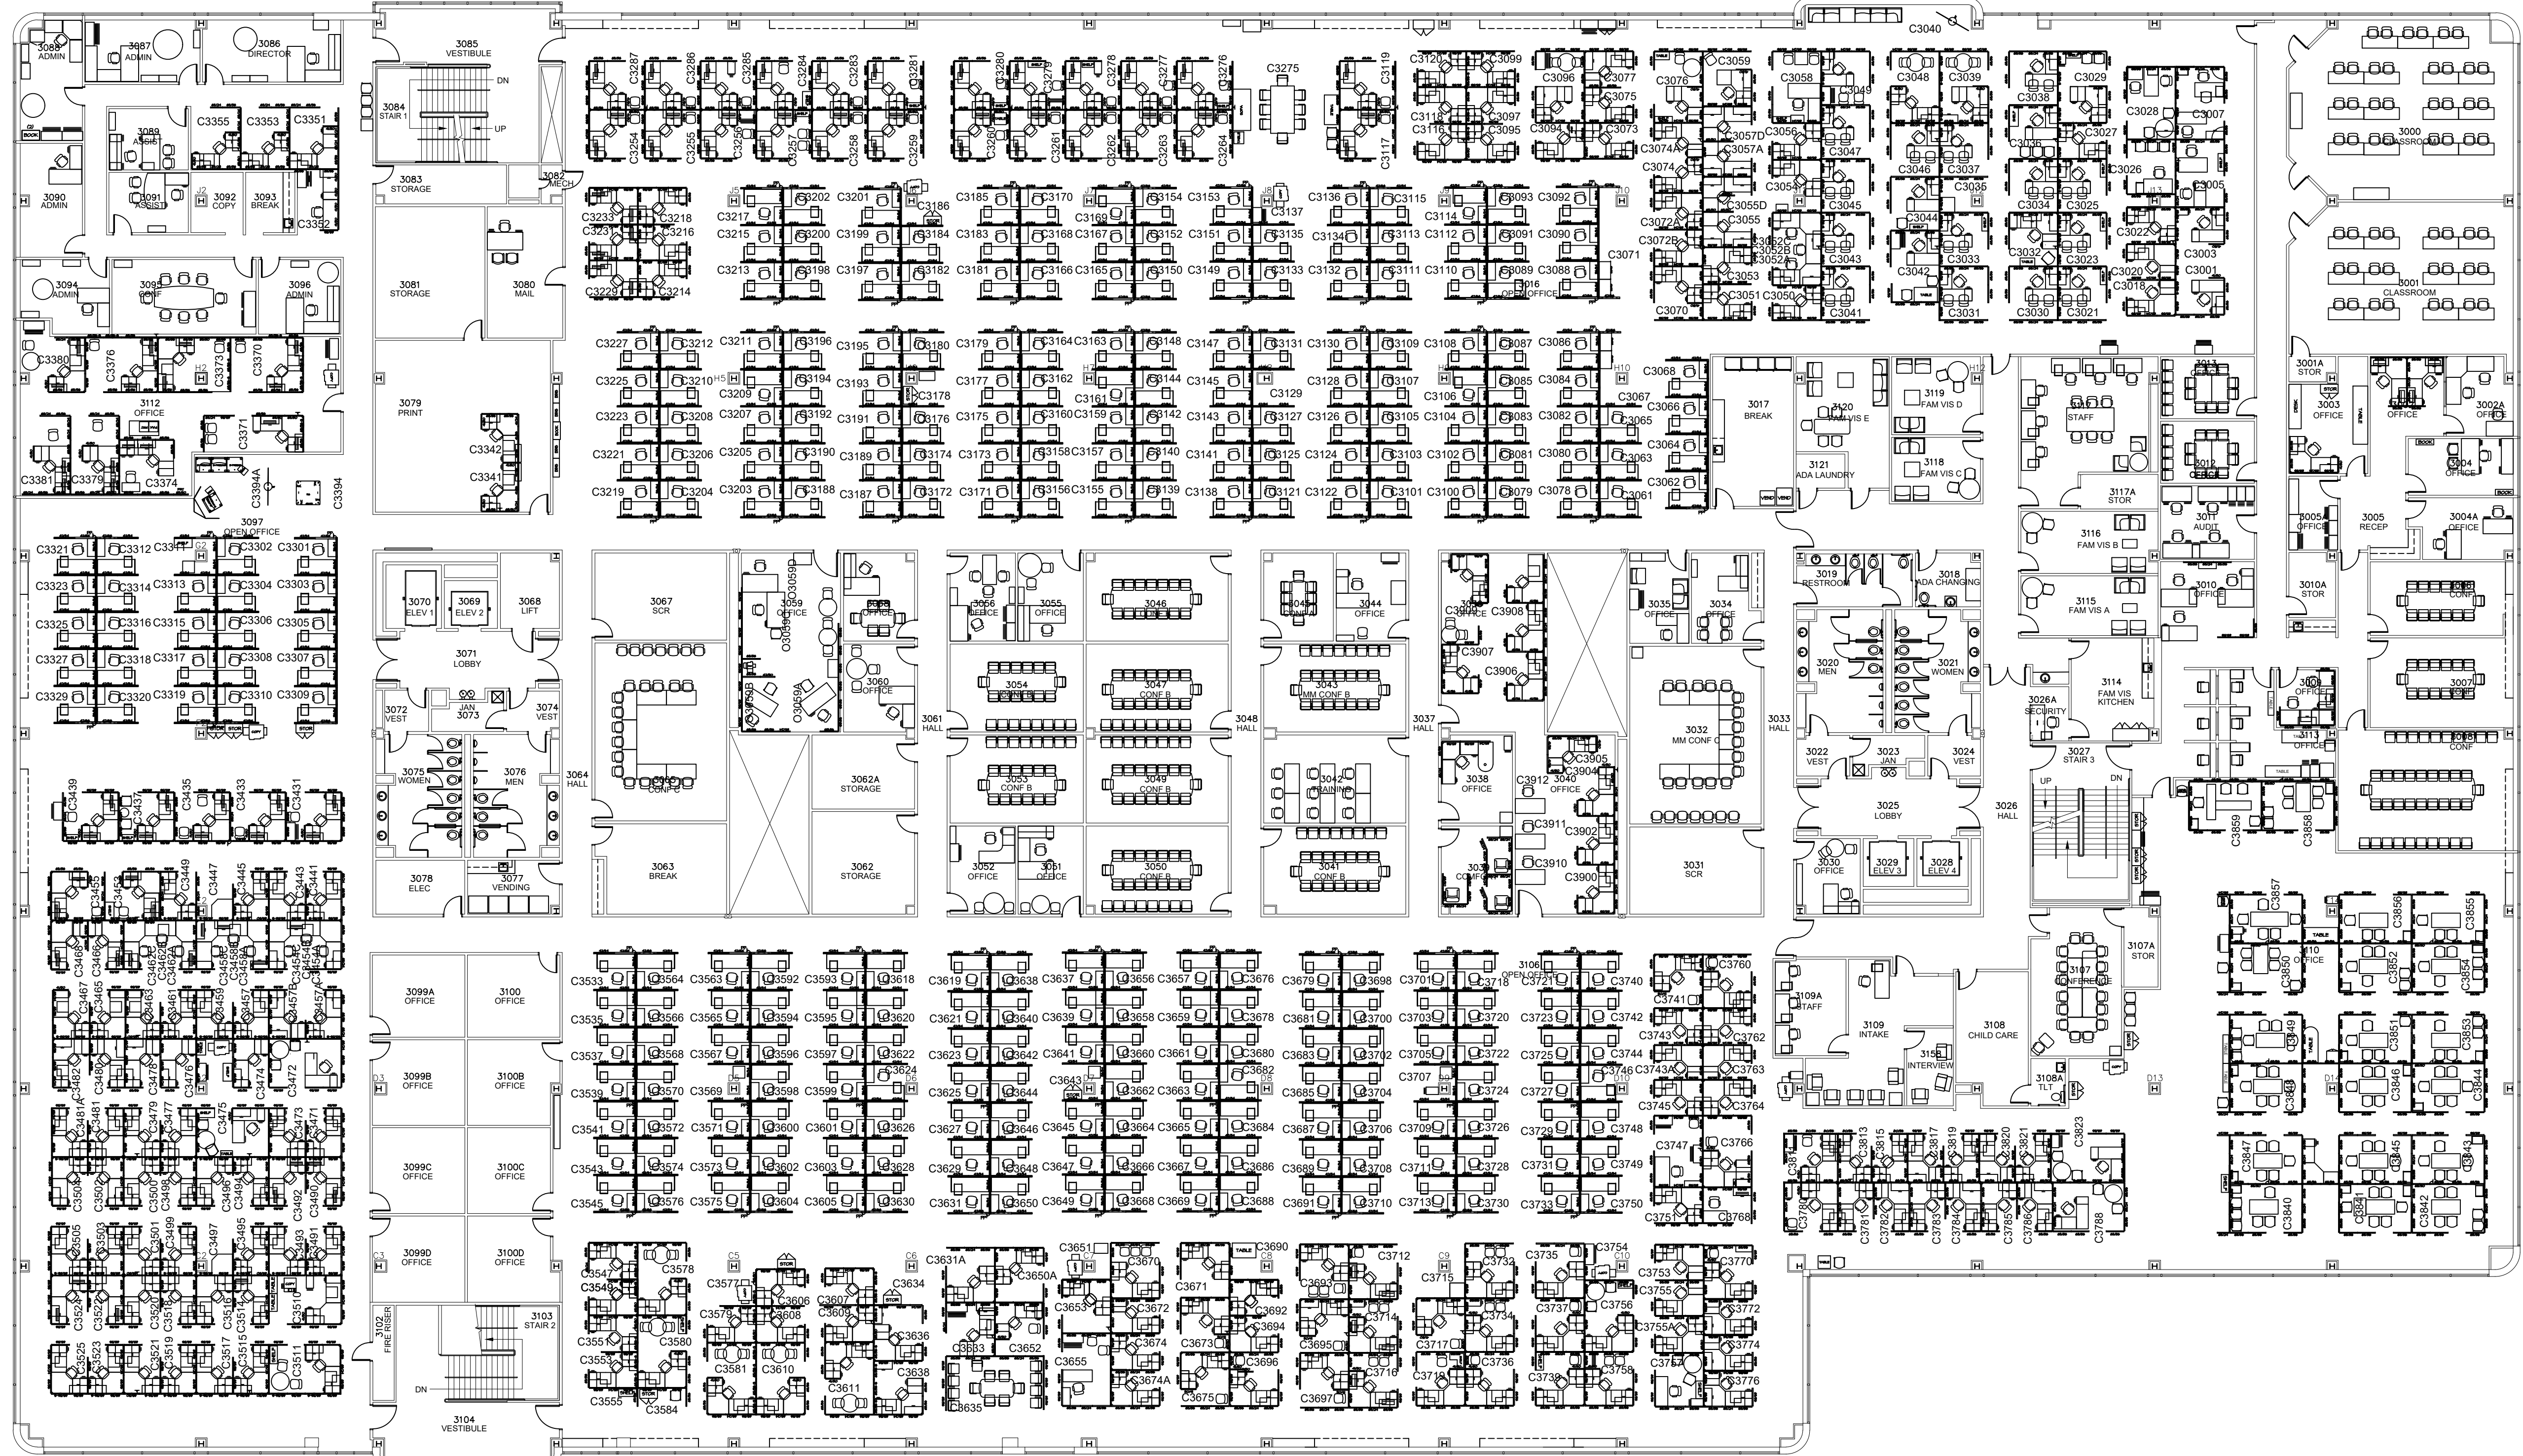

THIRD FLOOR FURNITURE PLAN (CSC)
 SCALE: 1/16" = 1'-0"

